

DRAFT

BIOTA

DESIGN STUDIO

PROJECT CONTACT:
Brian Deck
828.980.5200
bdeckfx@gmail.com


MEADOWBROOK
RV PARK
1211 Meadowbrook Road,
Rutherfordton NC 28139

ISSUE DATE: 8/22/2023
ISSUE: 4 CONSTRUCTION DOCUMENT -
BID SET 2
PHASE: PRECONSTRUCTION
REVISION:

Layout Plan - Roads &
Sites

L2.01


COPYRIGHT: 2023

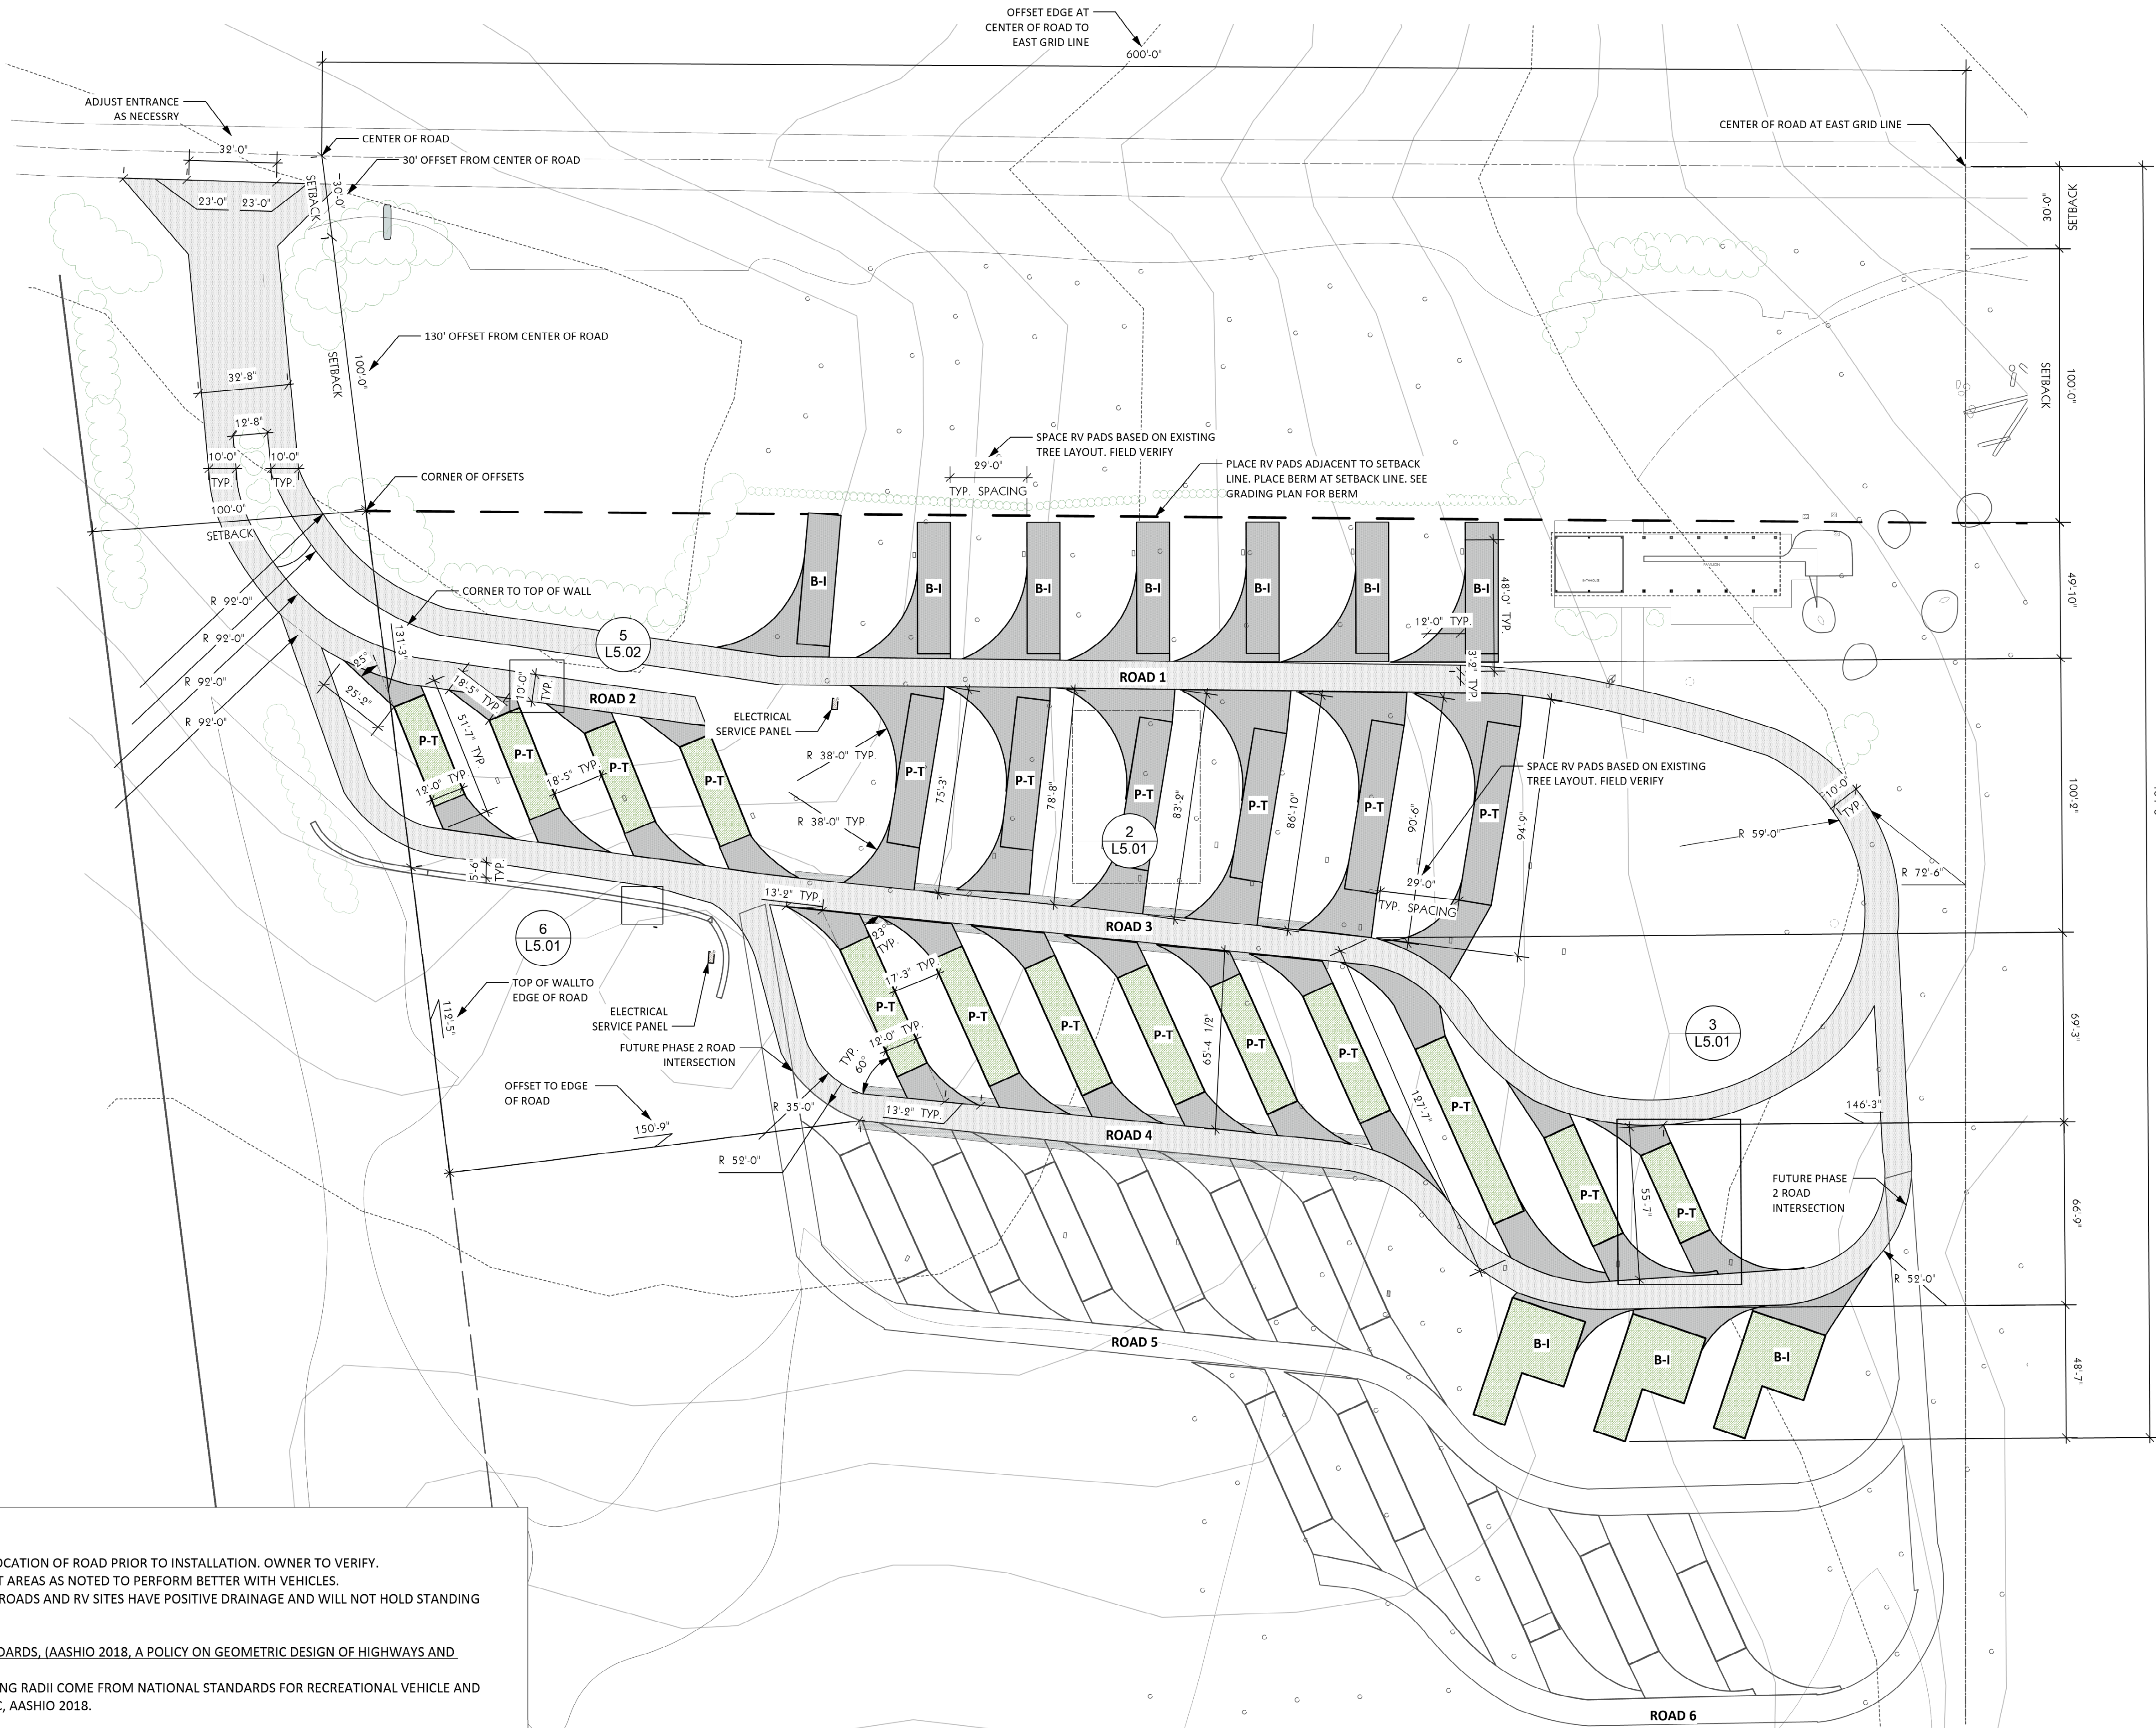

LAYOUT PLAN ROAD NOTES:
1. CONTRACTOR TO STAKE LOCATION OF ROAD PRIOR TO INSTALLATION. OWNER TO VERIFY.
2. CONTRACTOR MAY ADJUST AREAS AS NOTED TO PERFORM BETTER WITH VEHICLES.
3. CONTRACTOR TO ENSURE ROADS AND RV SITES HAVE POSITIVE DRAINAGE AND WILL NOT HOLD STANDING WATER. SEE GRADING PLAN.

TRAFFIC ENGINEERING STANDARDS, (AASHIO 2018, A POLICY ON GEOMETRIC DESIGN OF HIGHWAYS AND STREETS.)
4. ROAD WIDTHS AND TURNING RADII COME FROM NATIONAL STANDARDS FOR RECREATIONAL VEHICLE AND PASSENGER VEHICLE TRAFFIC, AASHIO 2018.

1 LAYOUT PLAN - ROADS
Scale: 1/32" = 1'-0"

 

PLOT DATE: 8/22/2023